


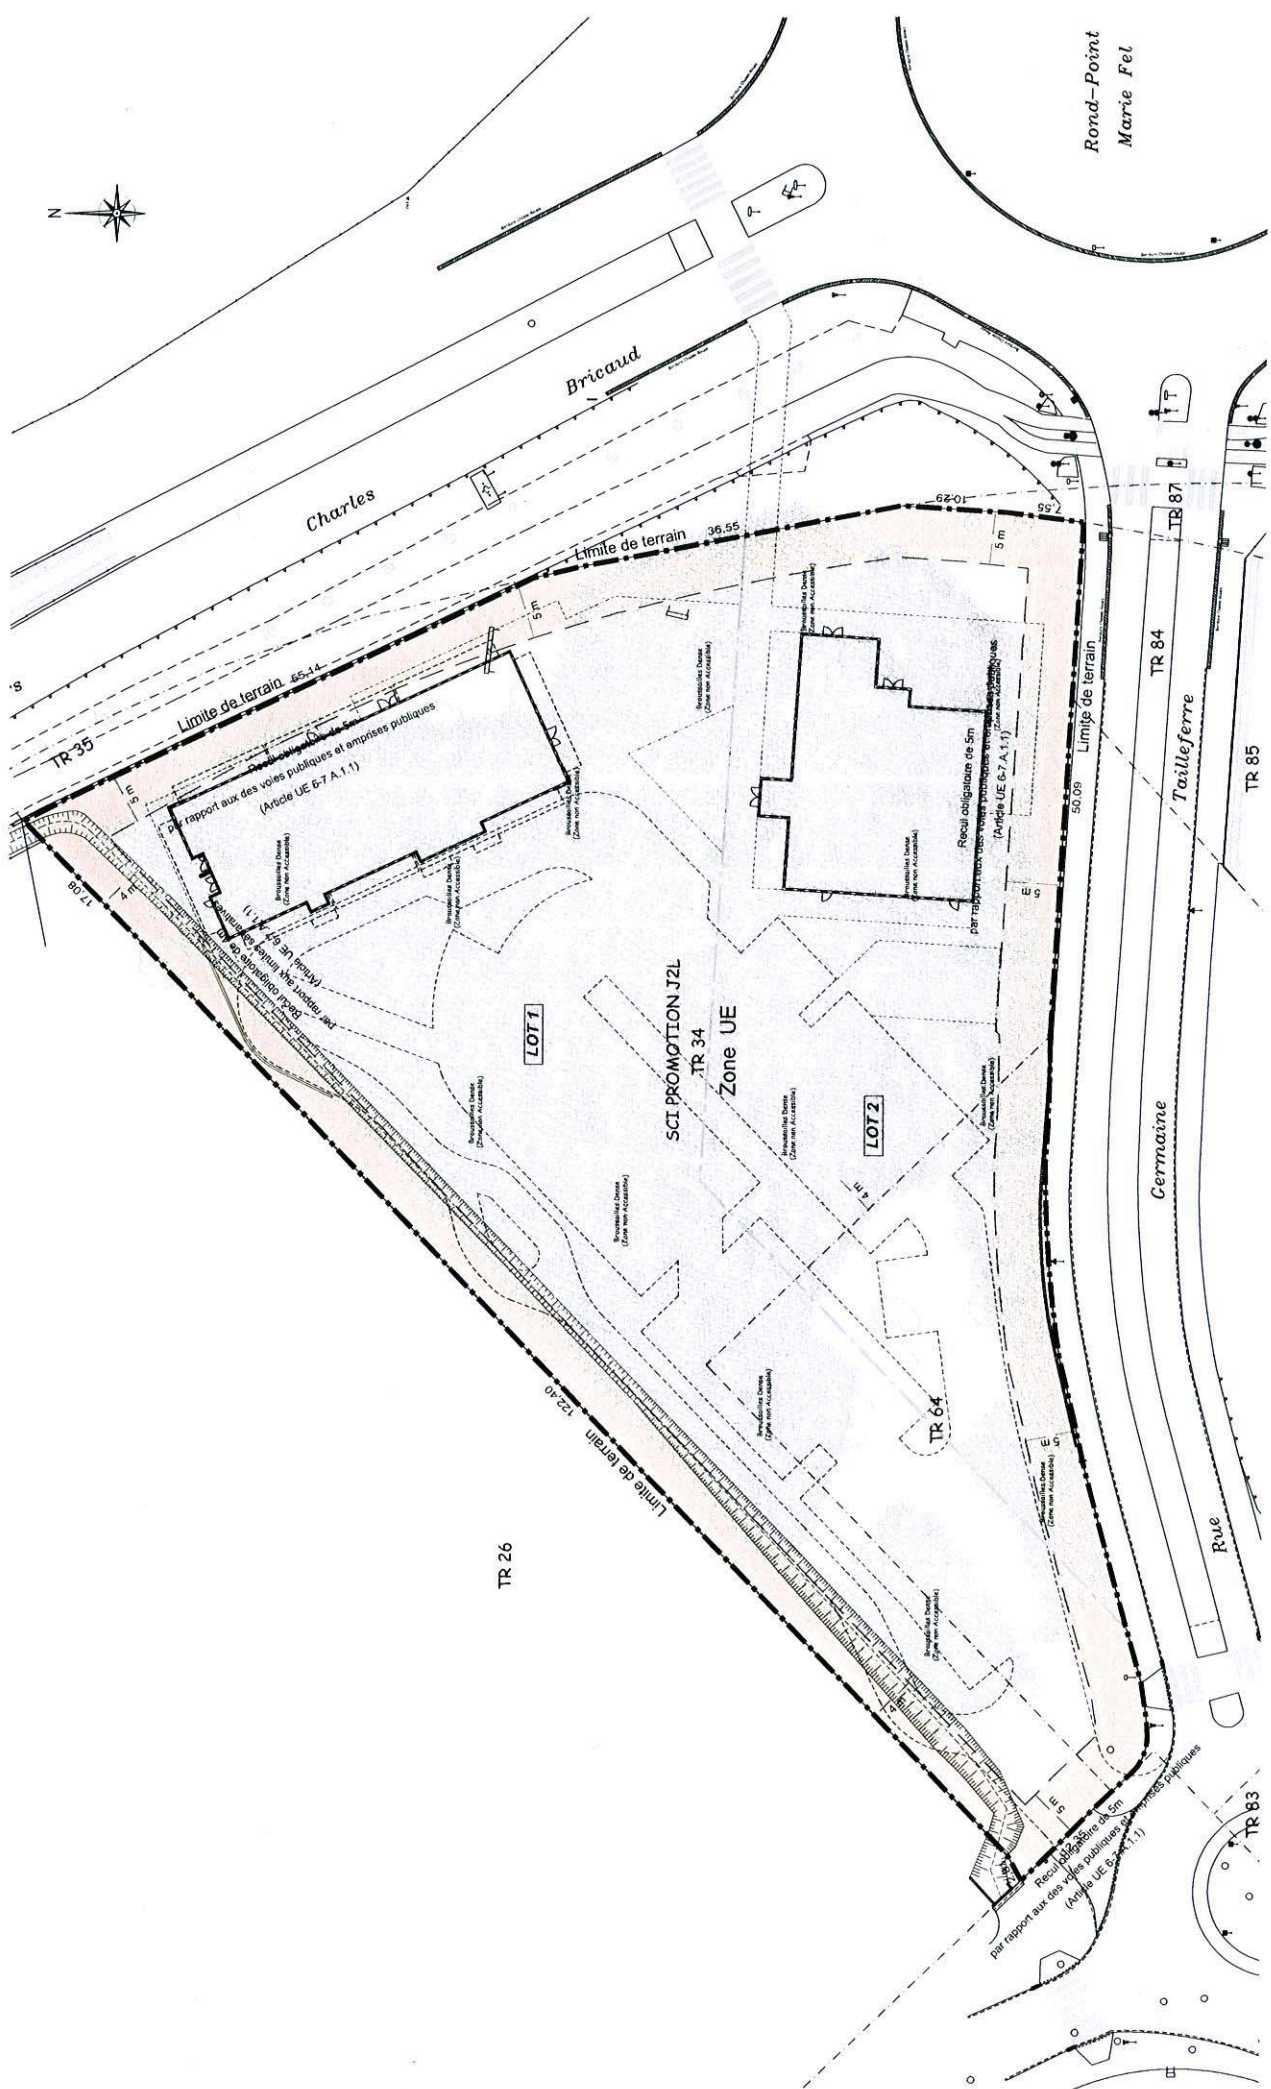

**PLAN DE MASSE
INTEGRATION**
Ech: 1/500e

PC2

